

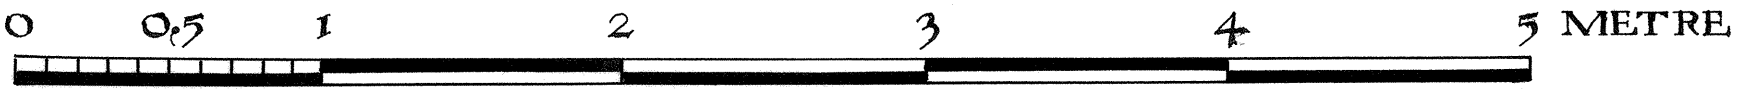


DRAWN BY AXEL WELLER APR. 2000

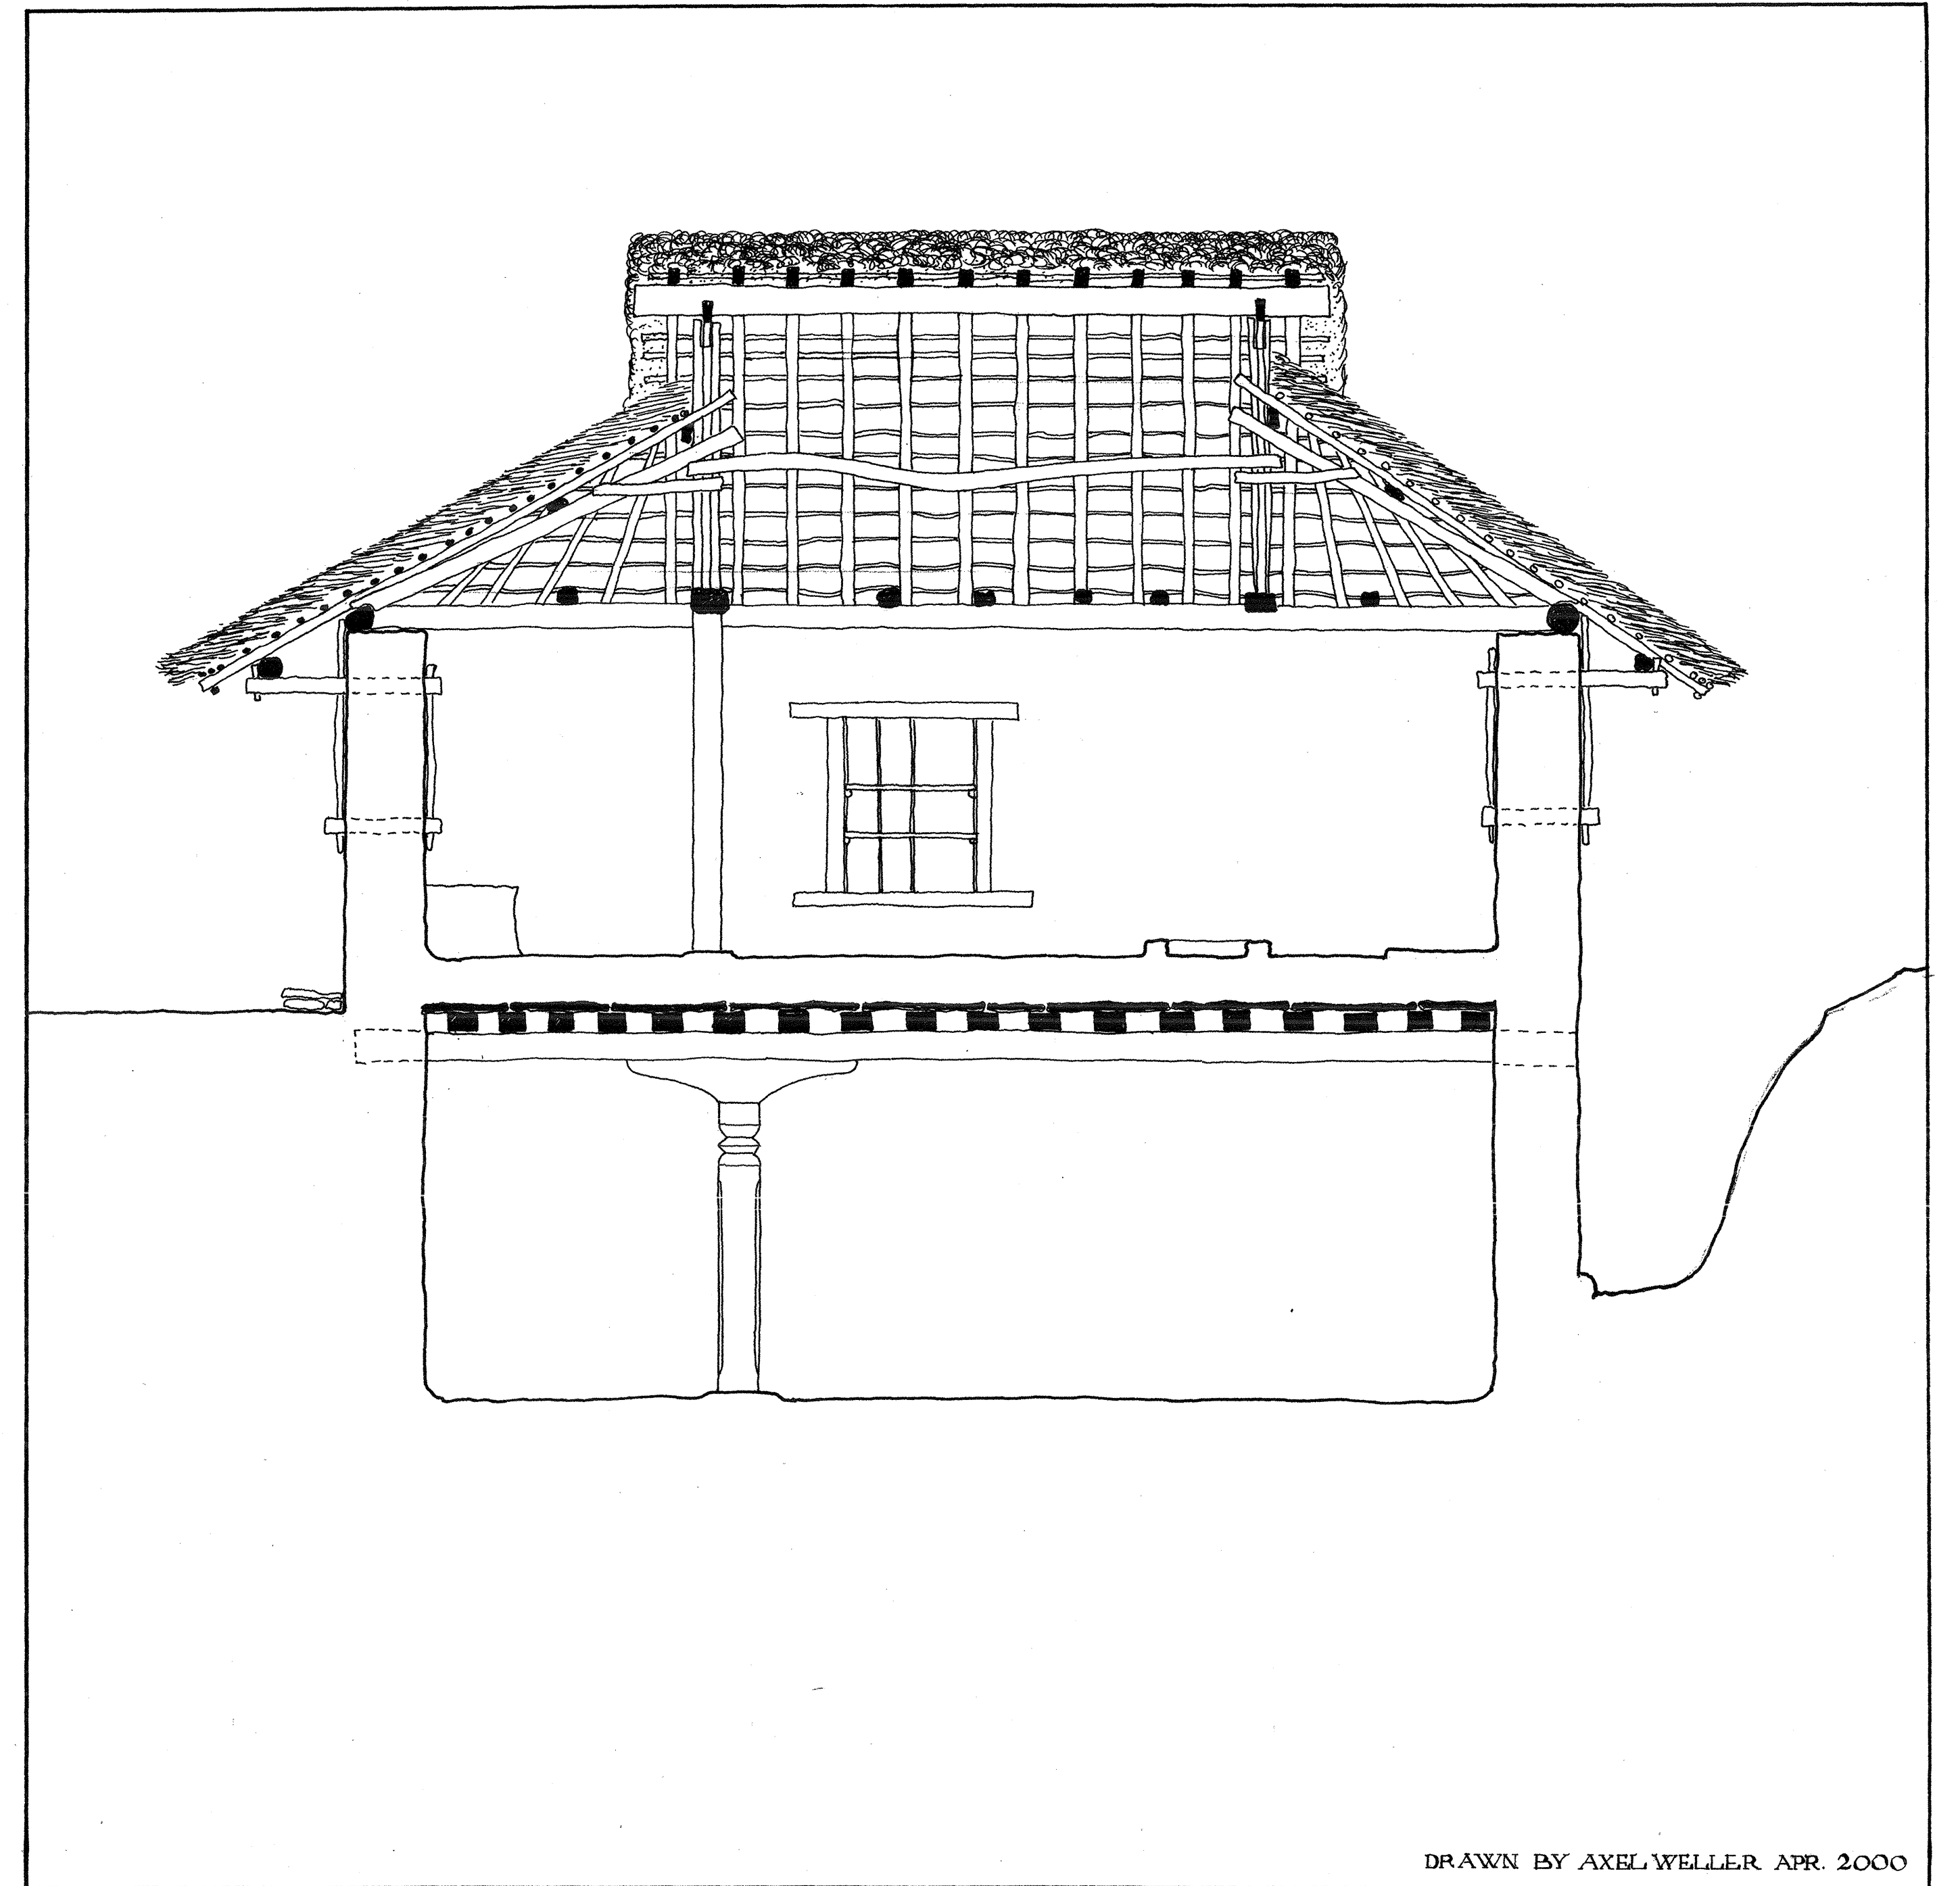


ELEVATION OF A HOUSE IN DOBA A SOUTHERN MAGAR VILLAGE / NEPAL

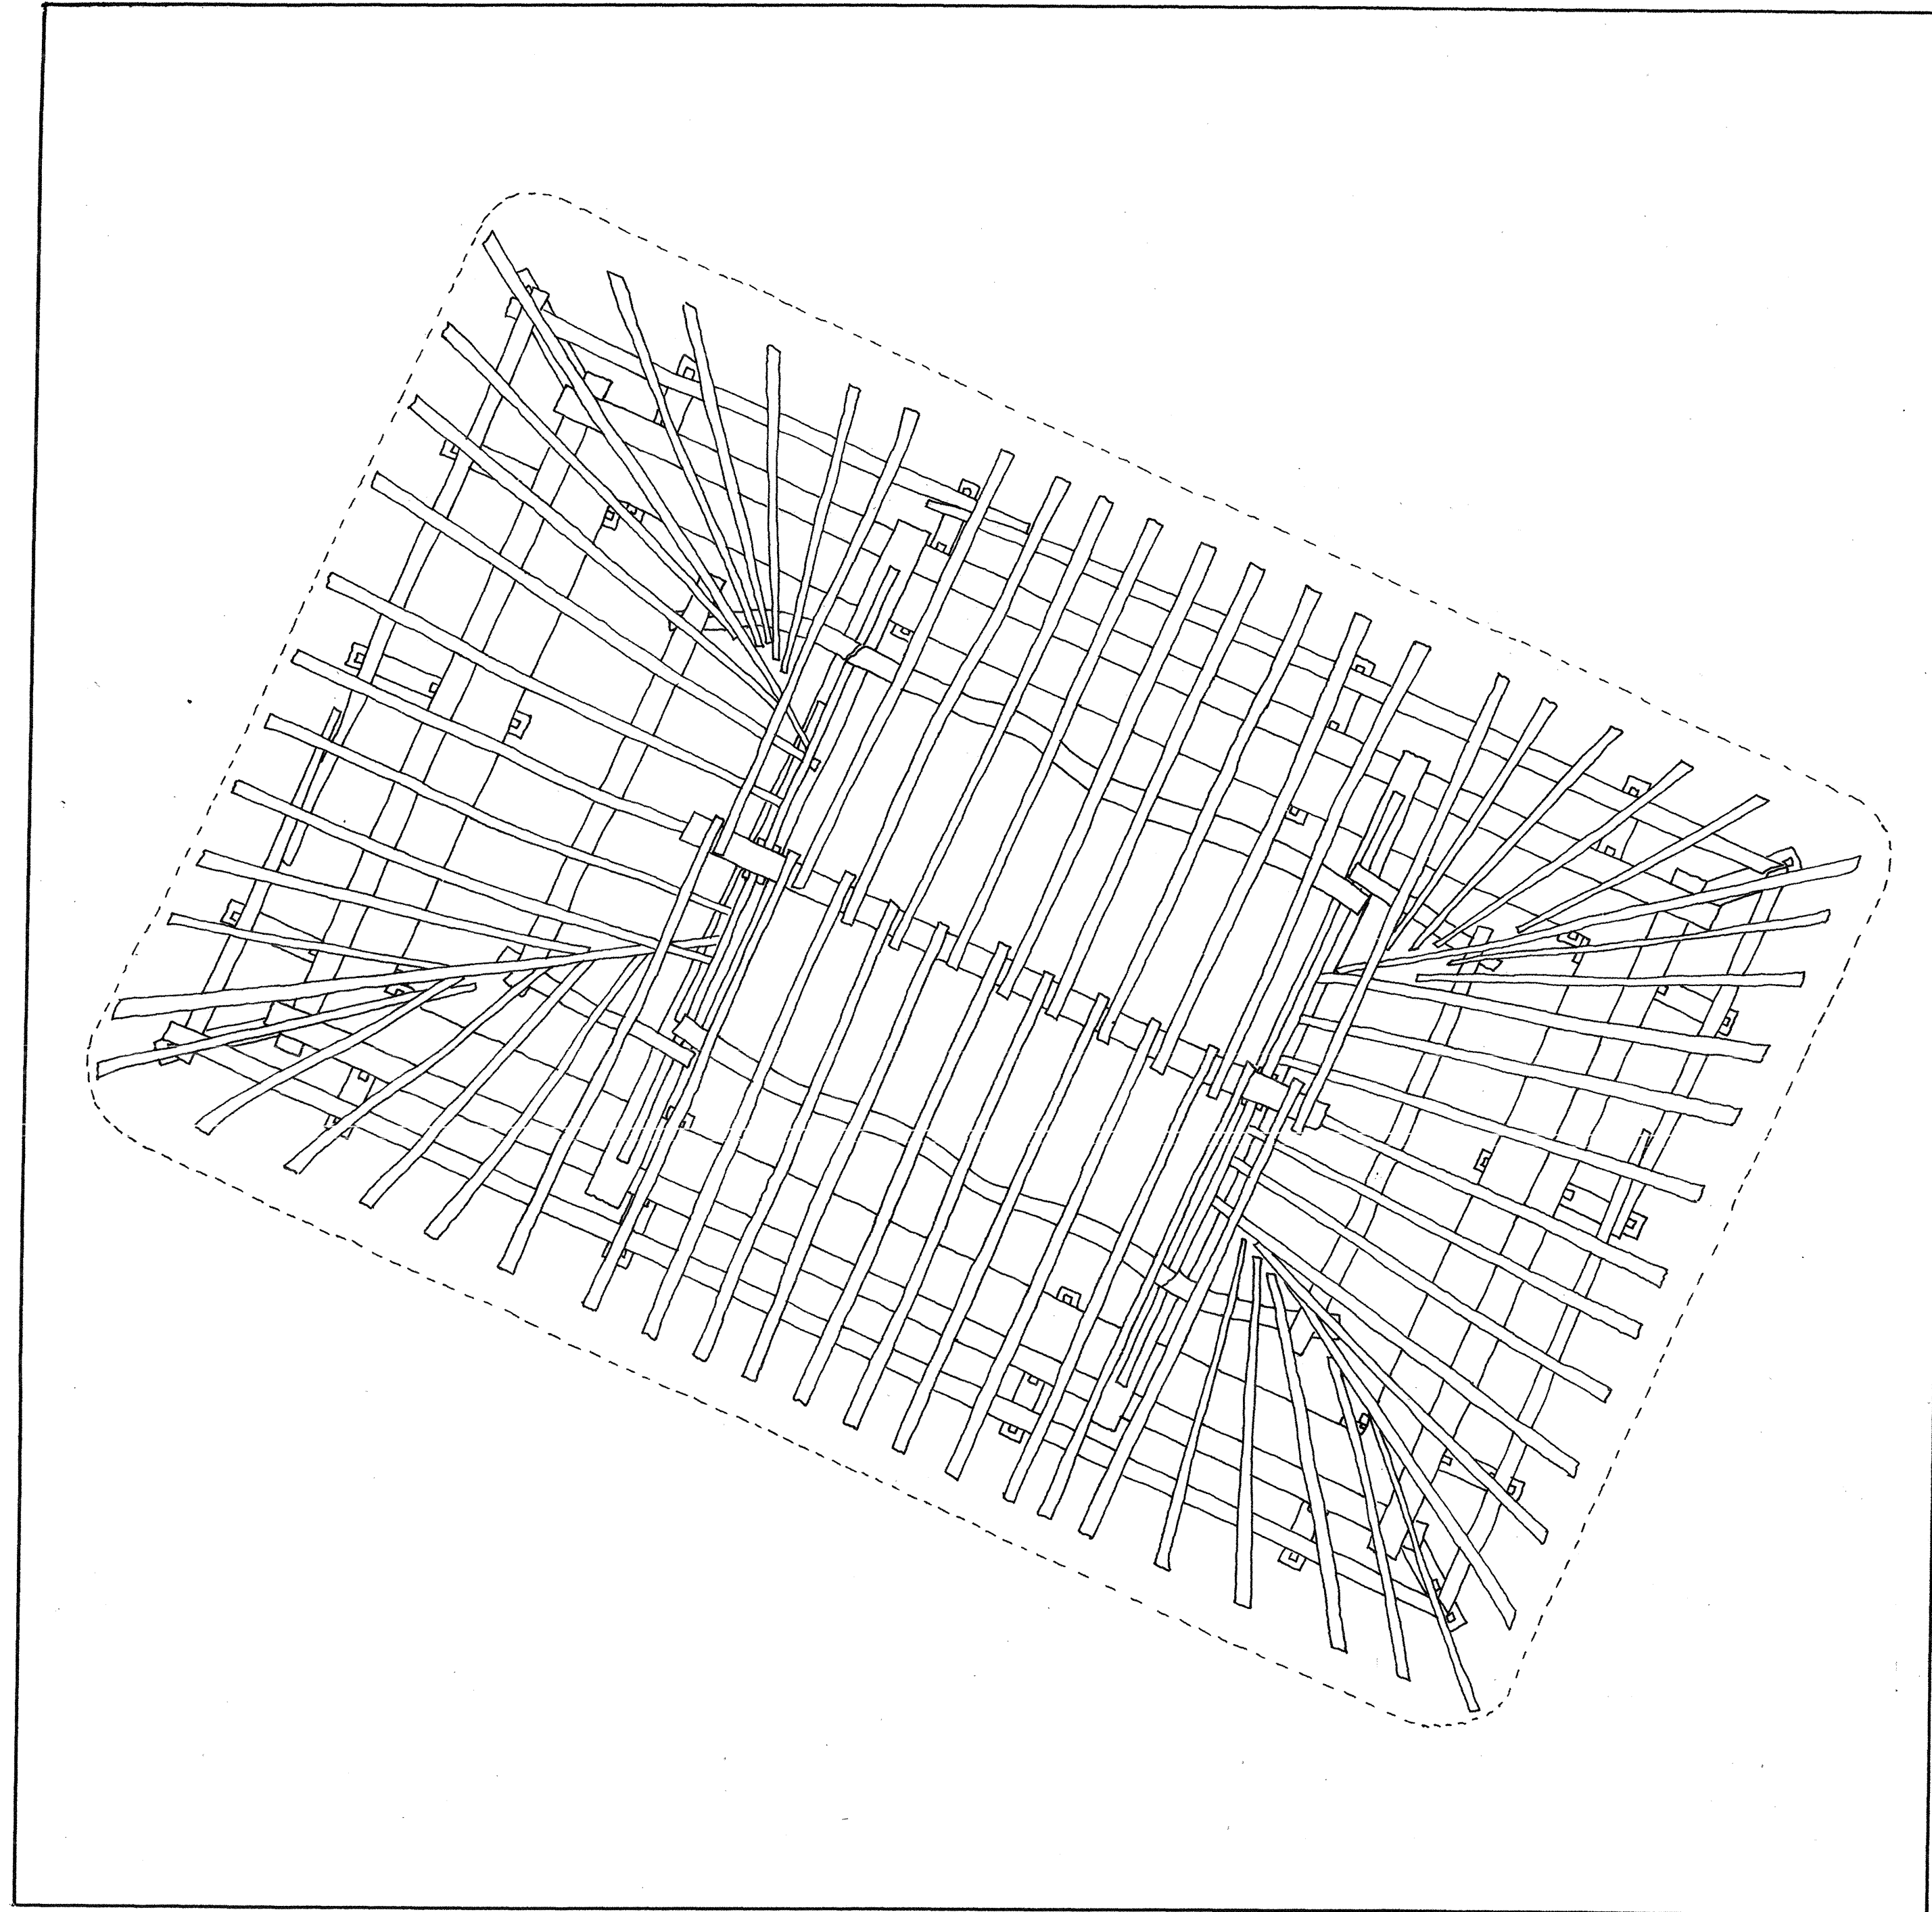


DRAWN BY AXEL WELLER APR. 2000



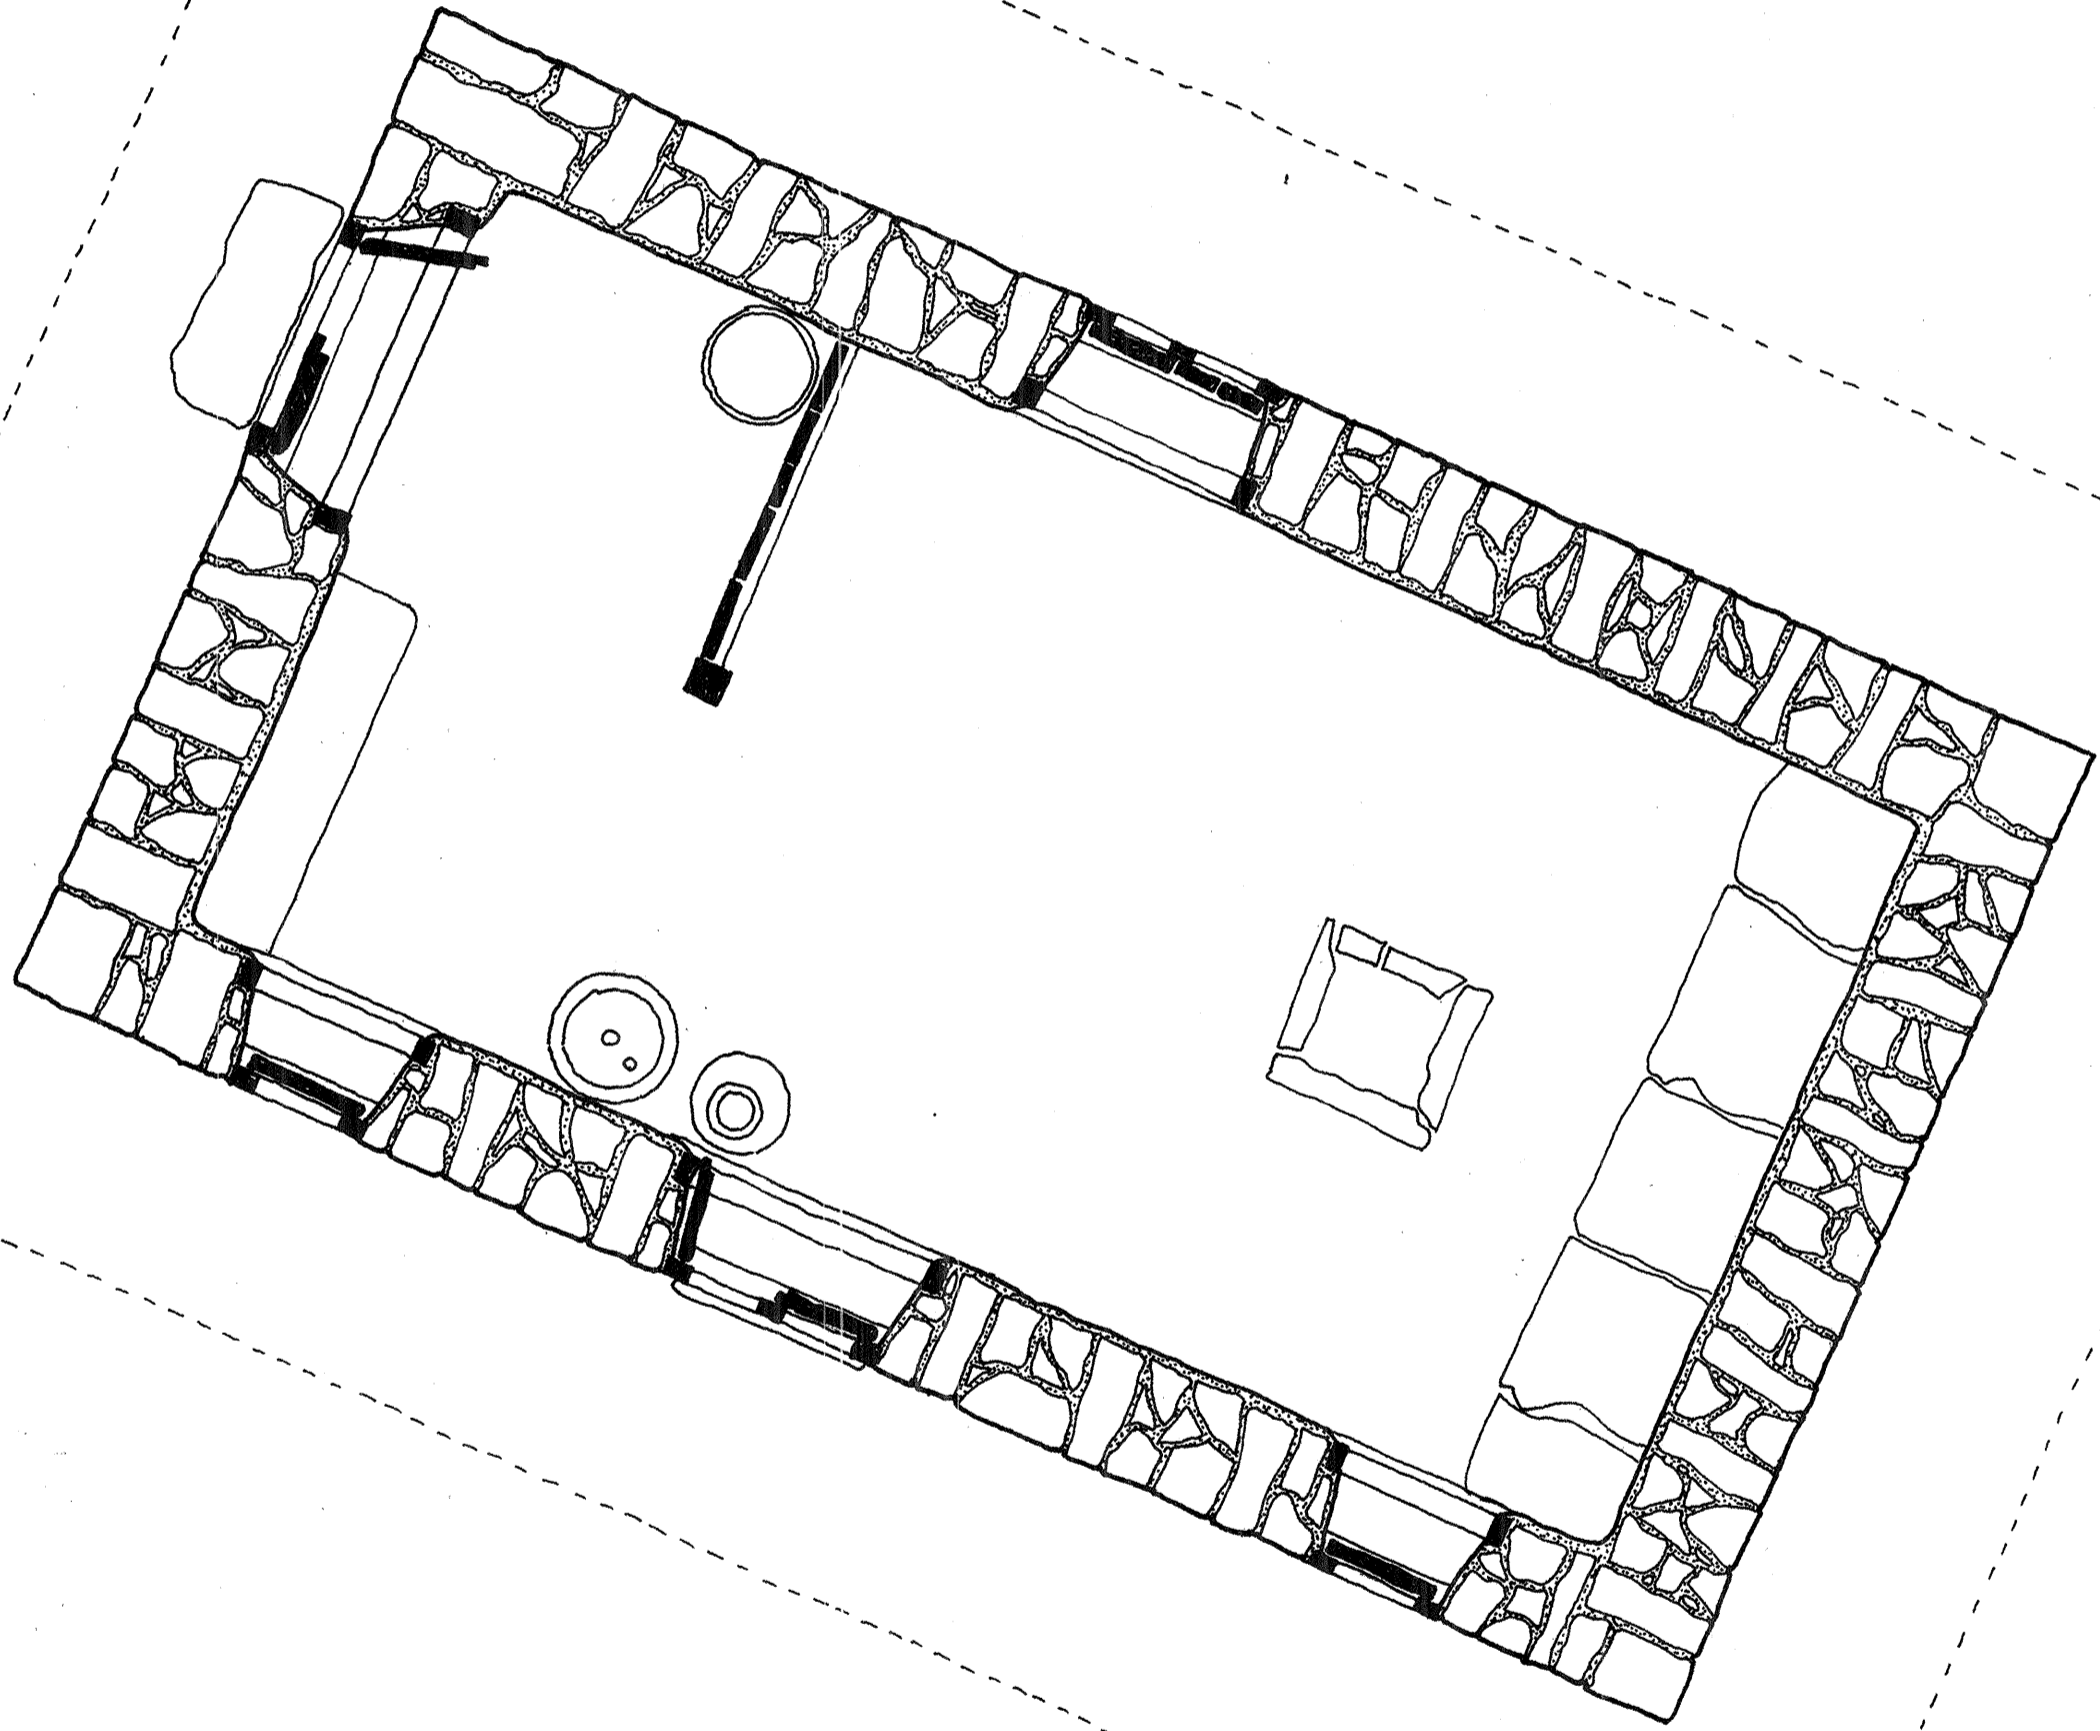

DRAWN BY AXEL WELLER APR. 2000



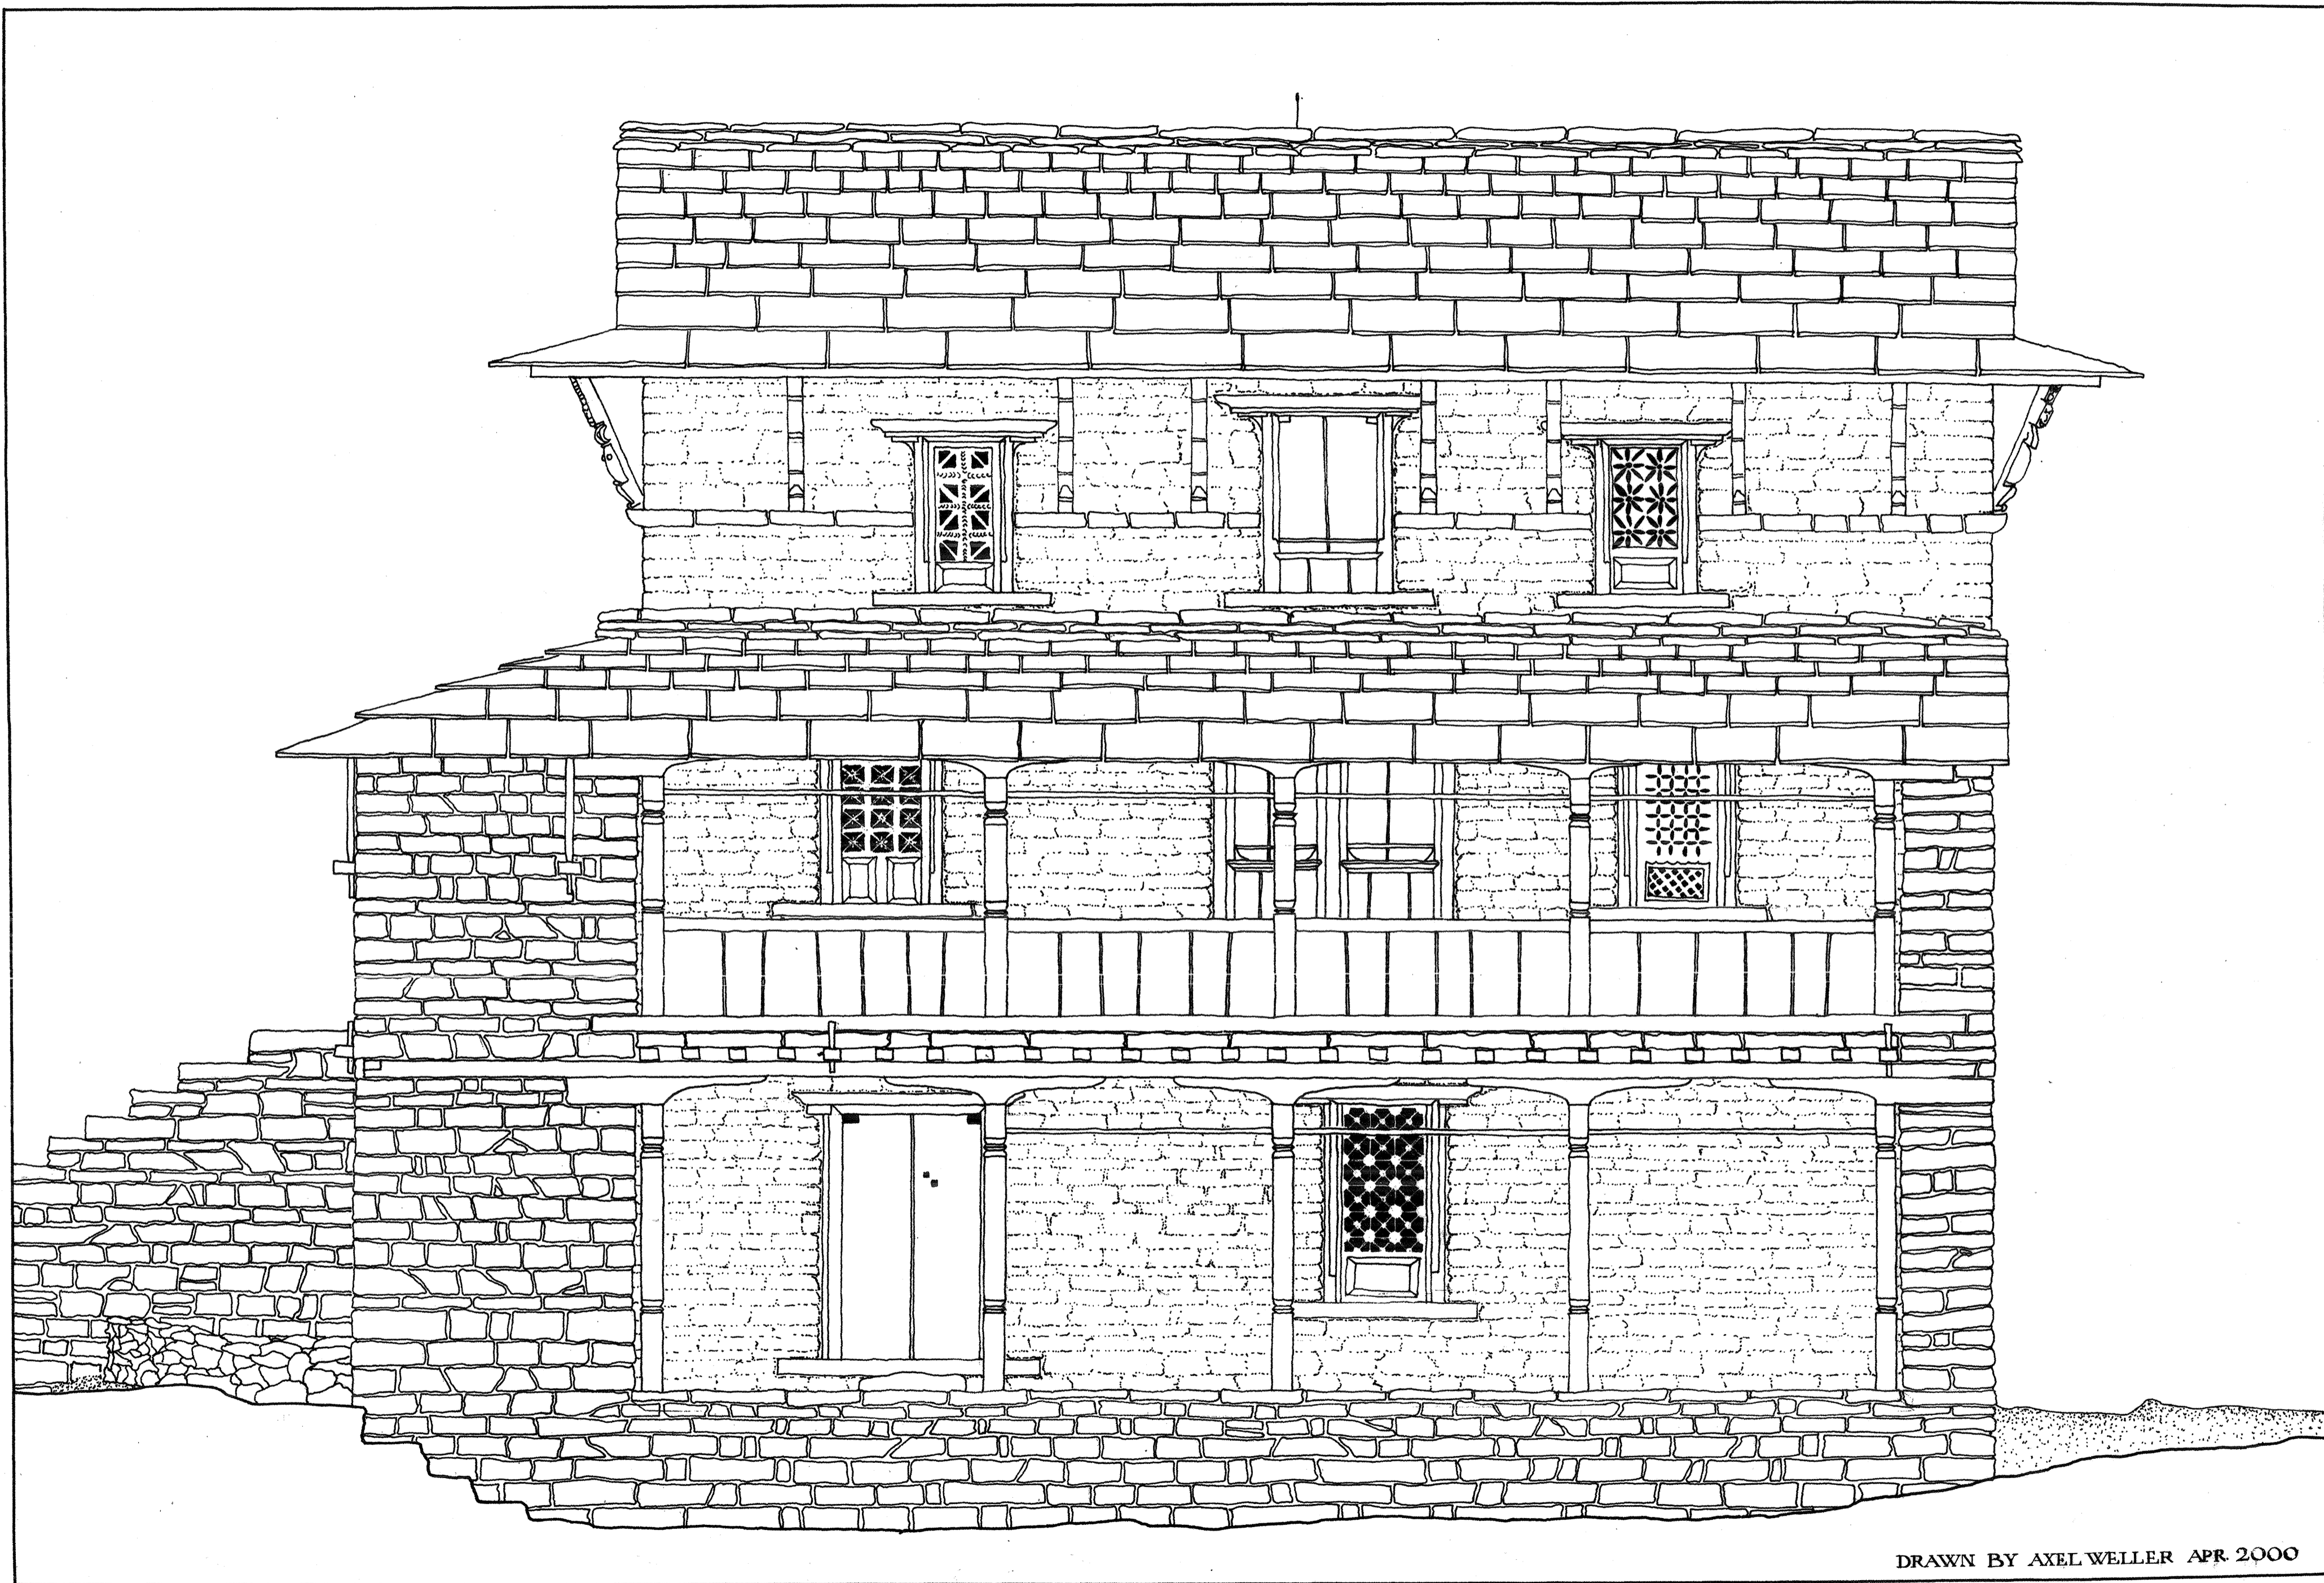


1

0 0.5 1 2 3 4 5 6 7 8 9 10 METRE

ELEVATION OF A HOUSE IN DOBA A SOUTHERN MAGAR VILLAGE / NEPAL



DRAWN BY AXEL WELLER APR. 2000

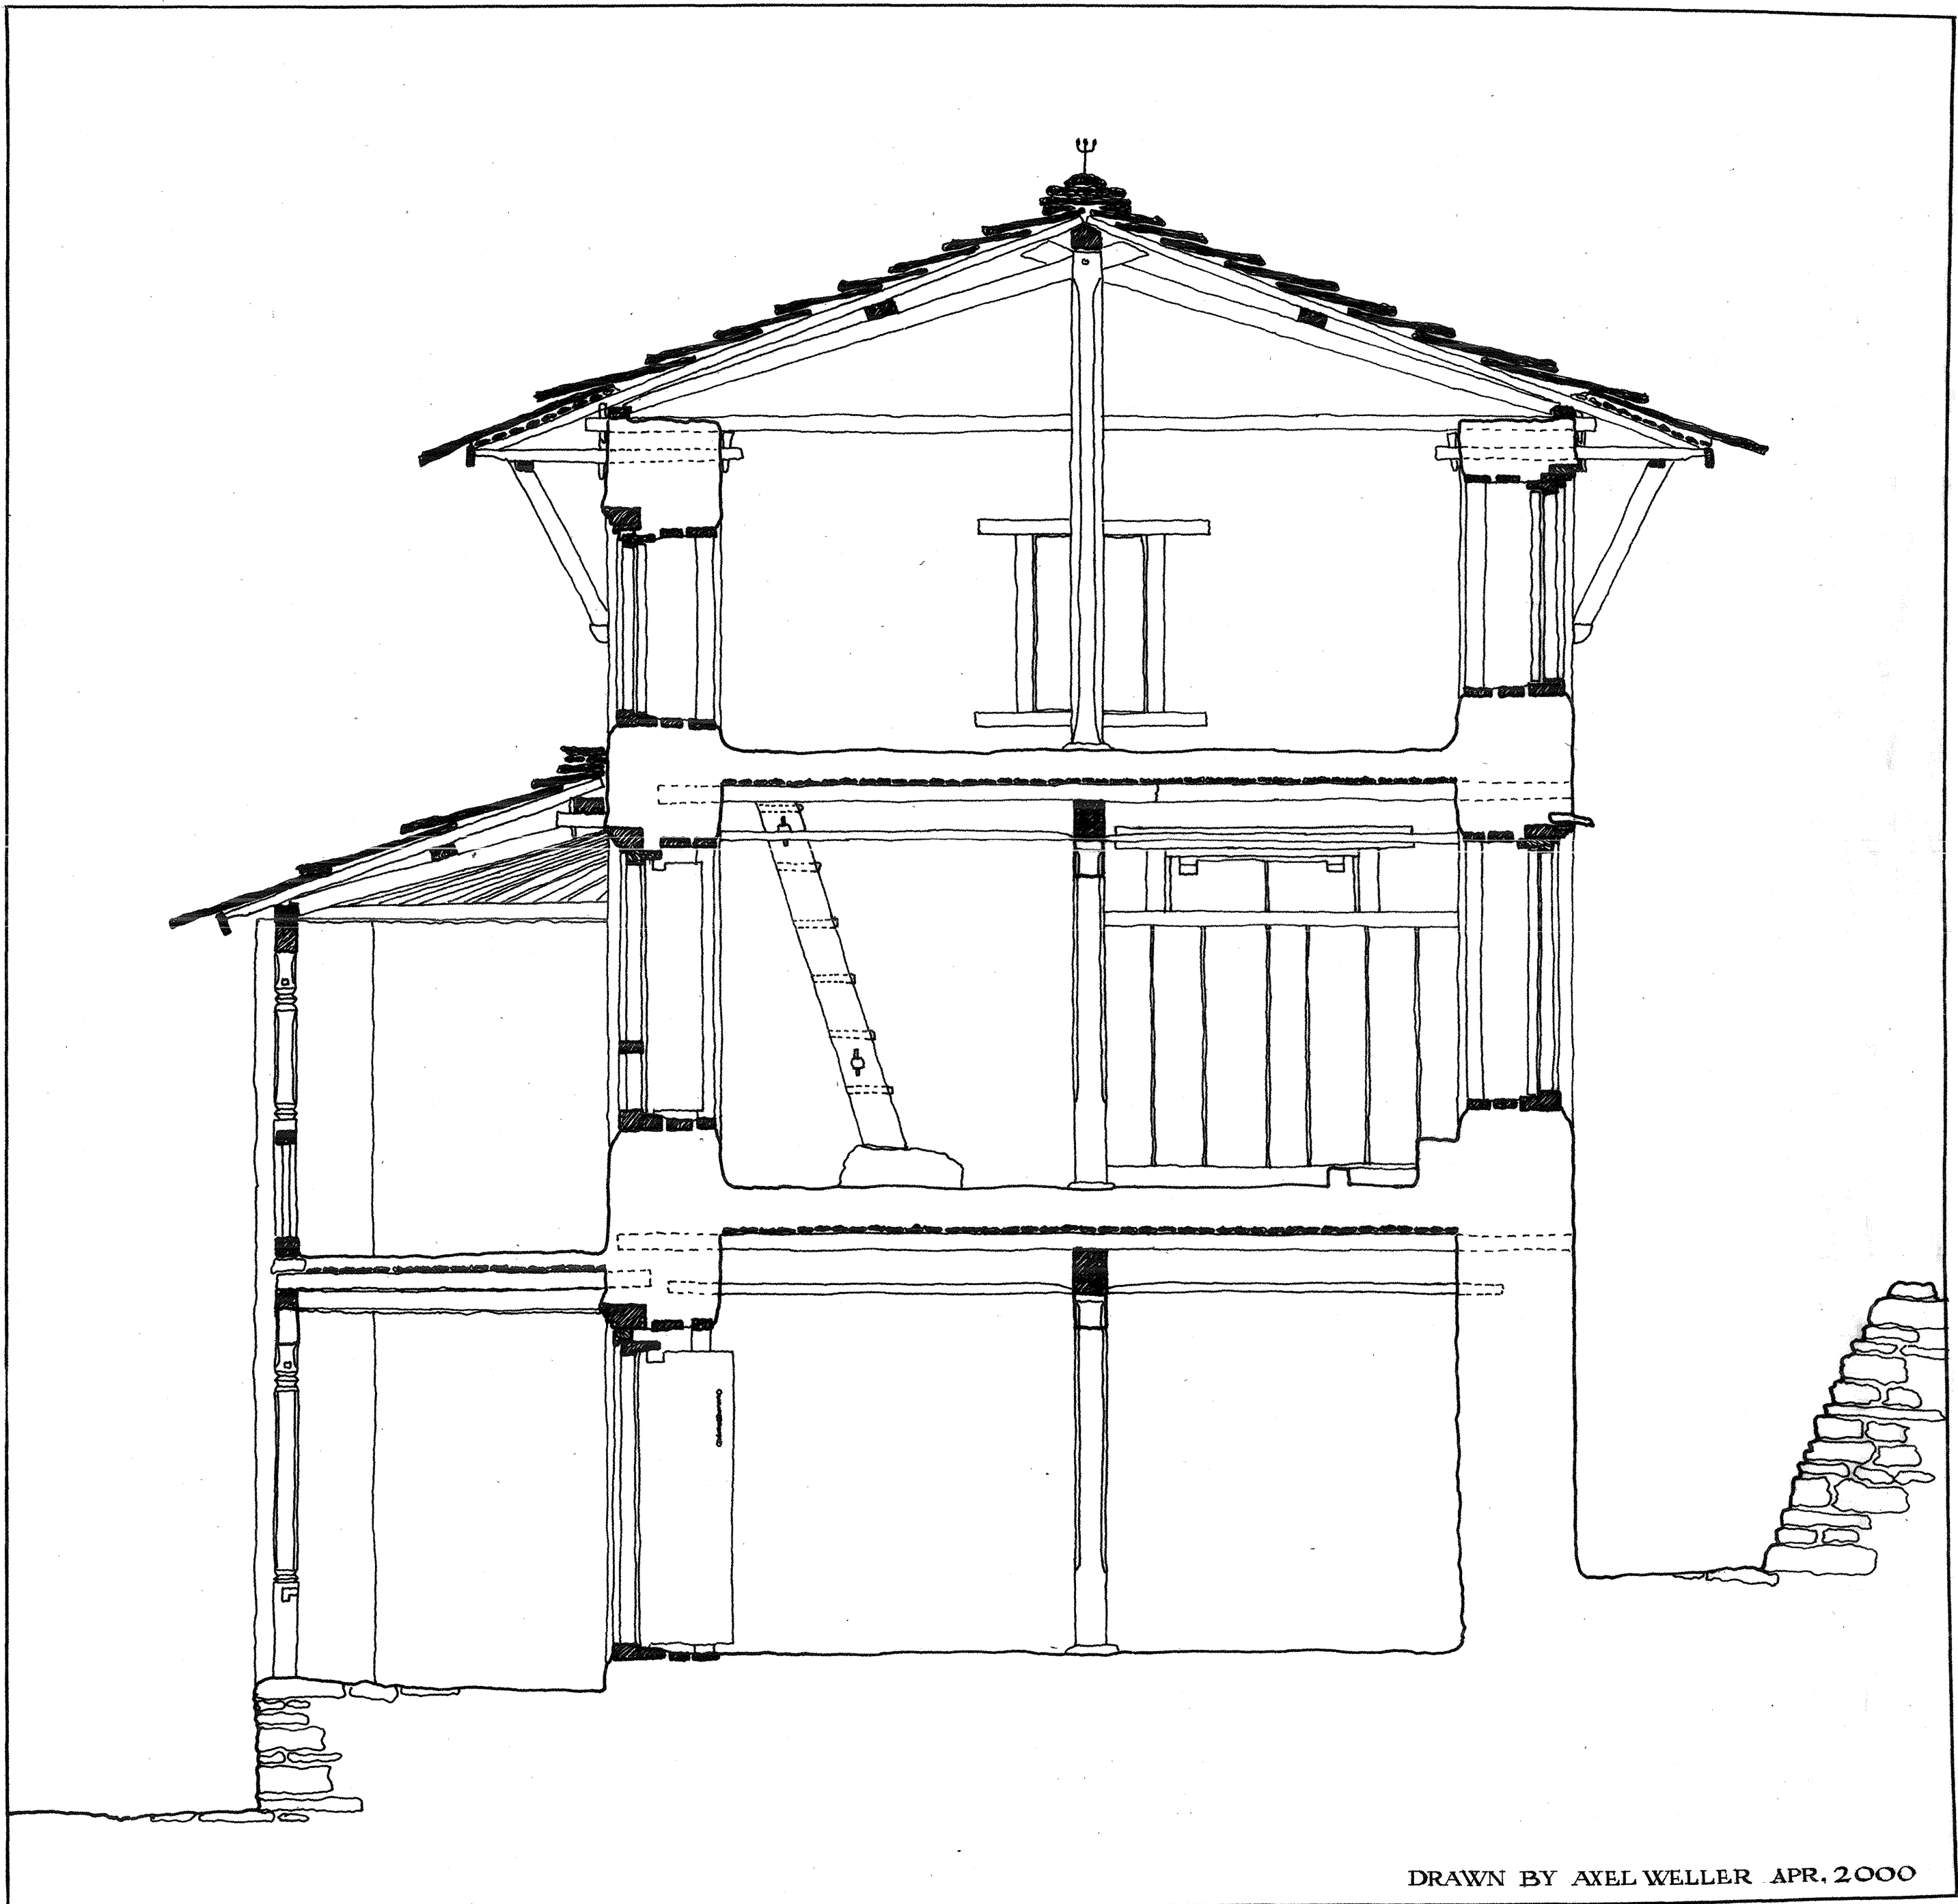


1

0 0,5 1 2 3 4 5 METRE

SECTION OF A HOUSE IN DOBA A SOUTHERN MAGAR VILLAGE / NEPAL




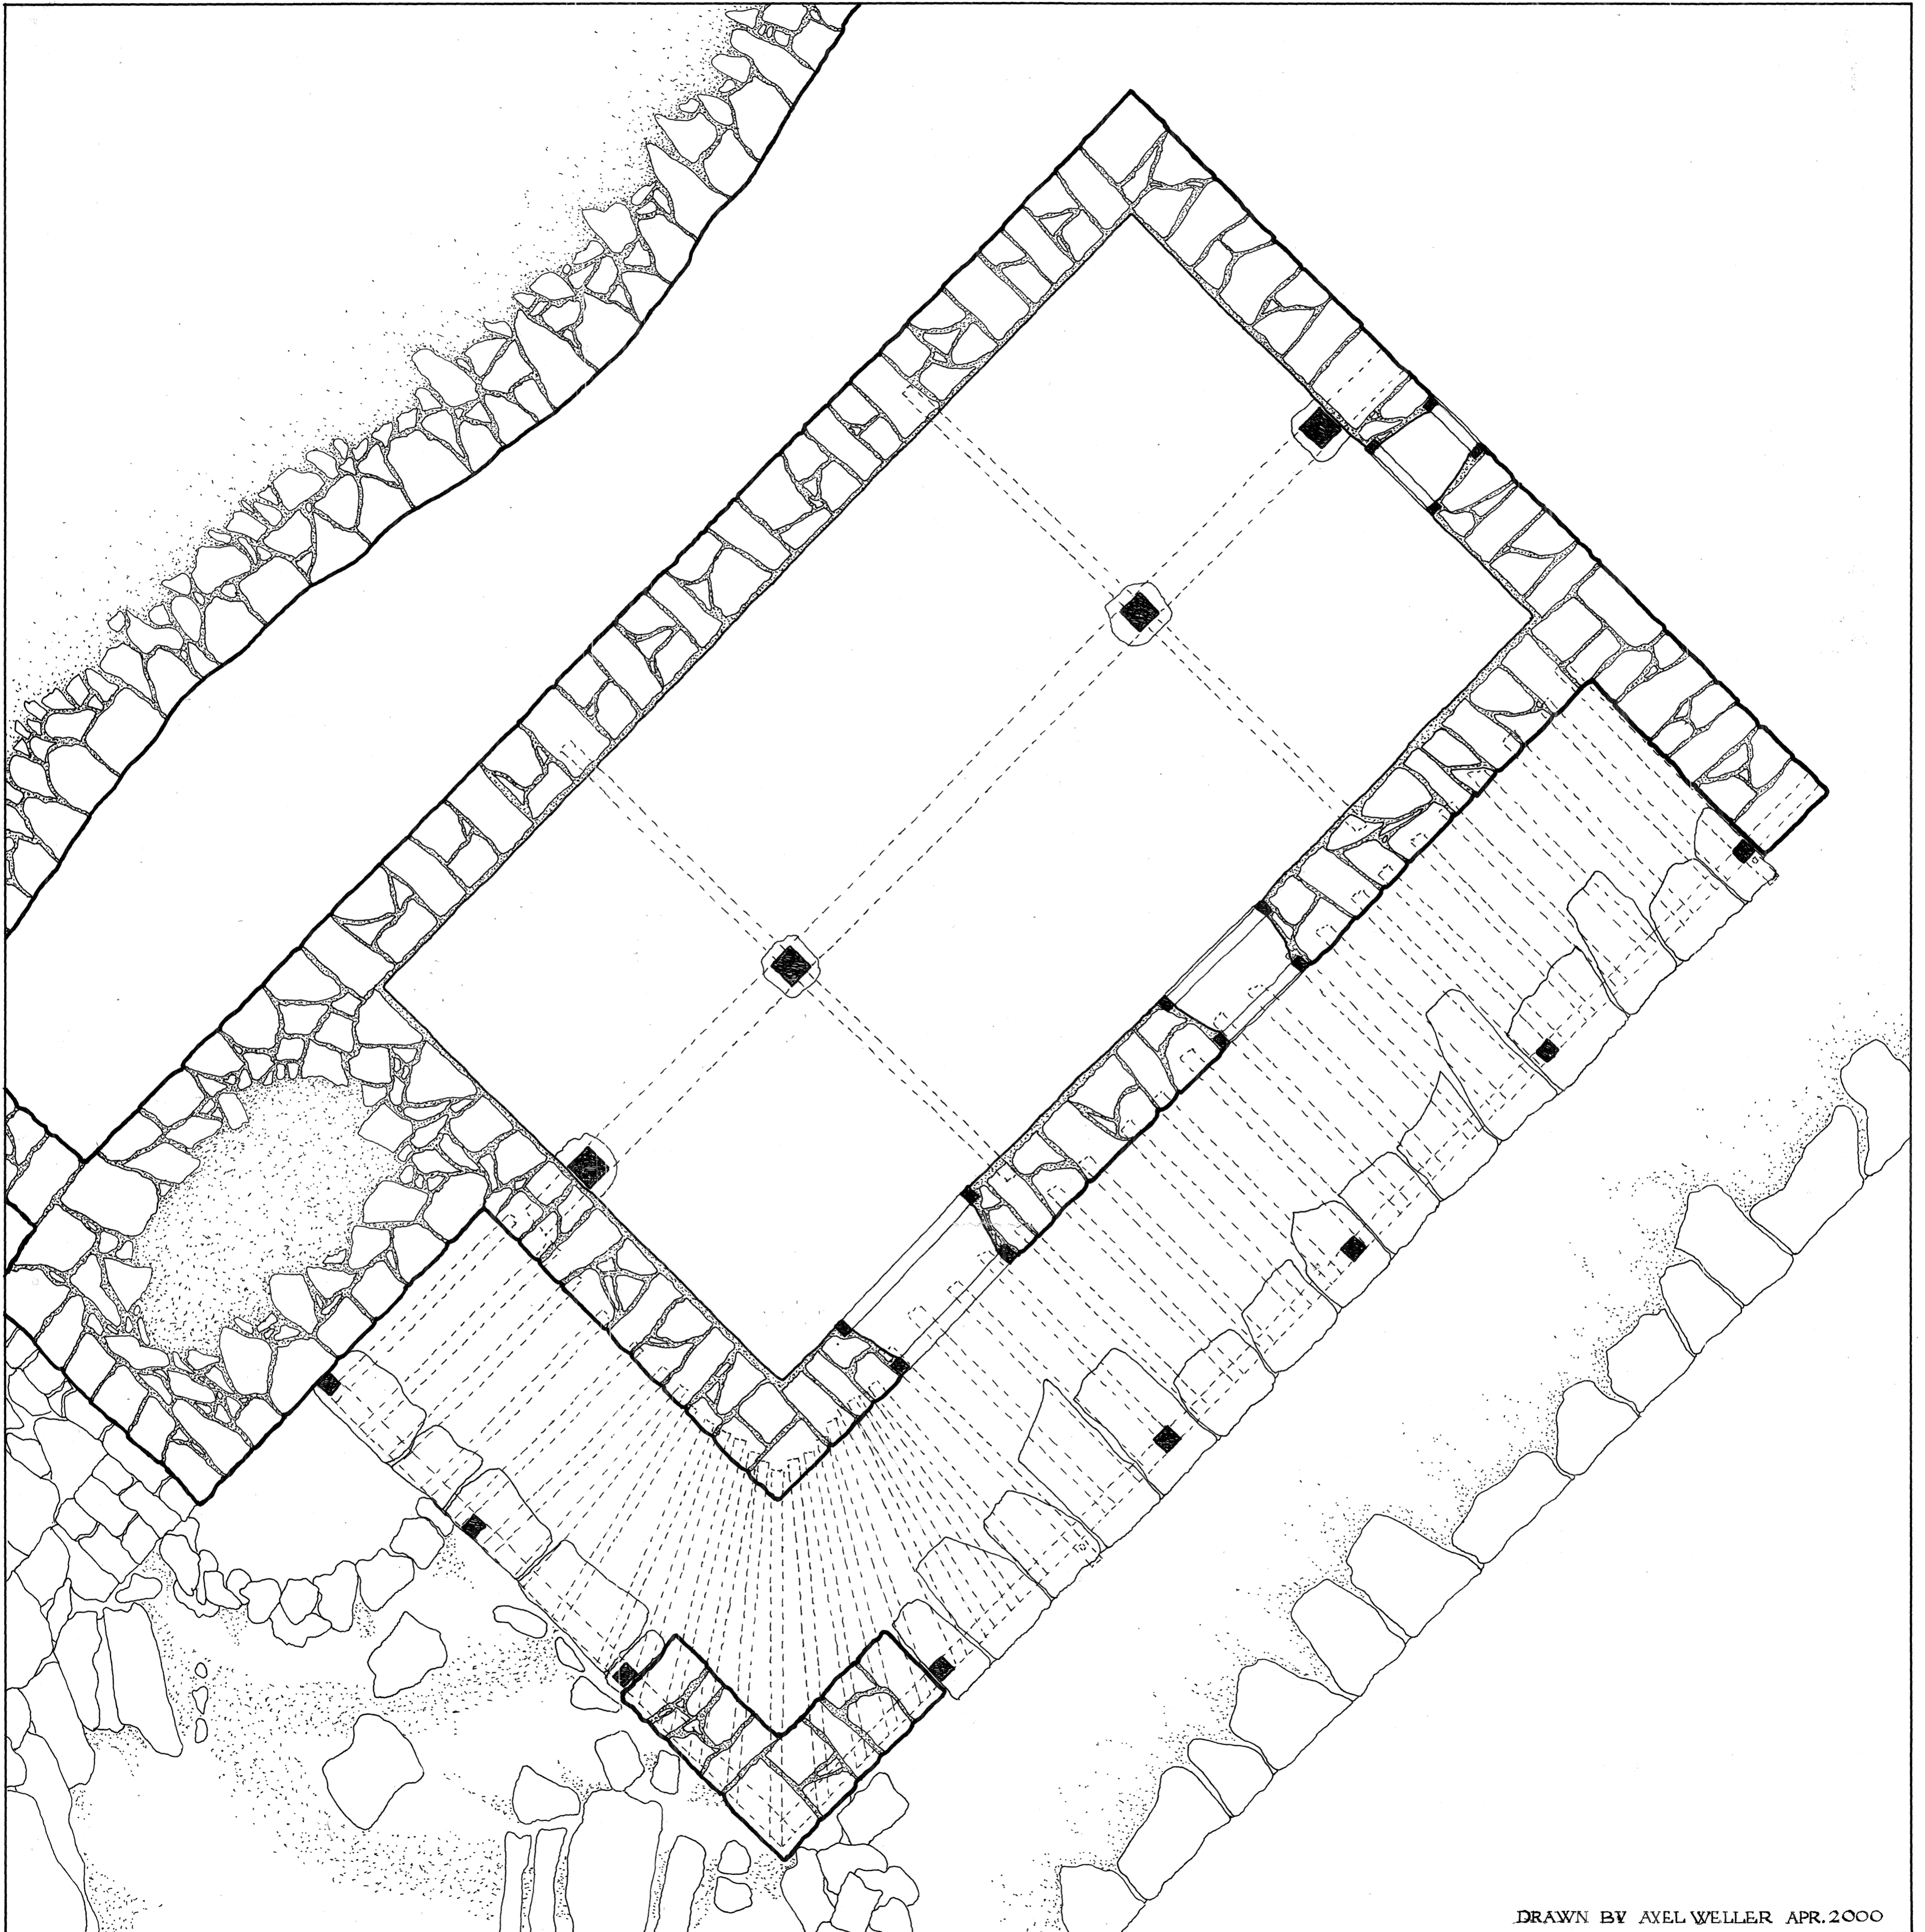




DRAWN BY AXEL WELLER APR. 2000





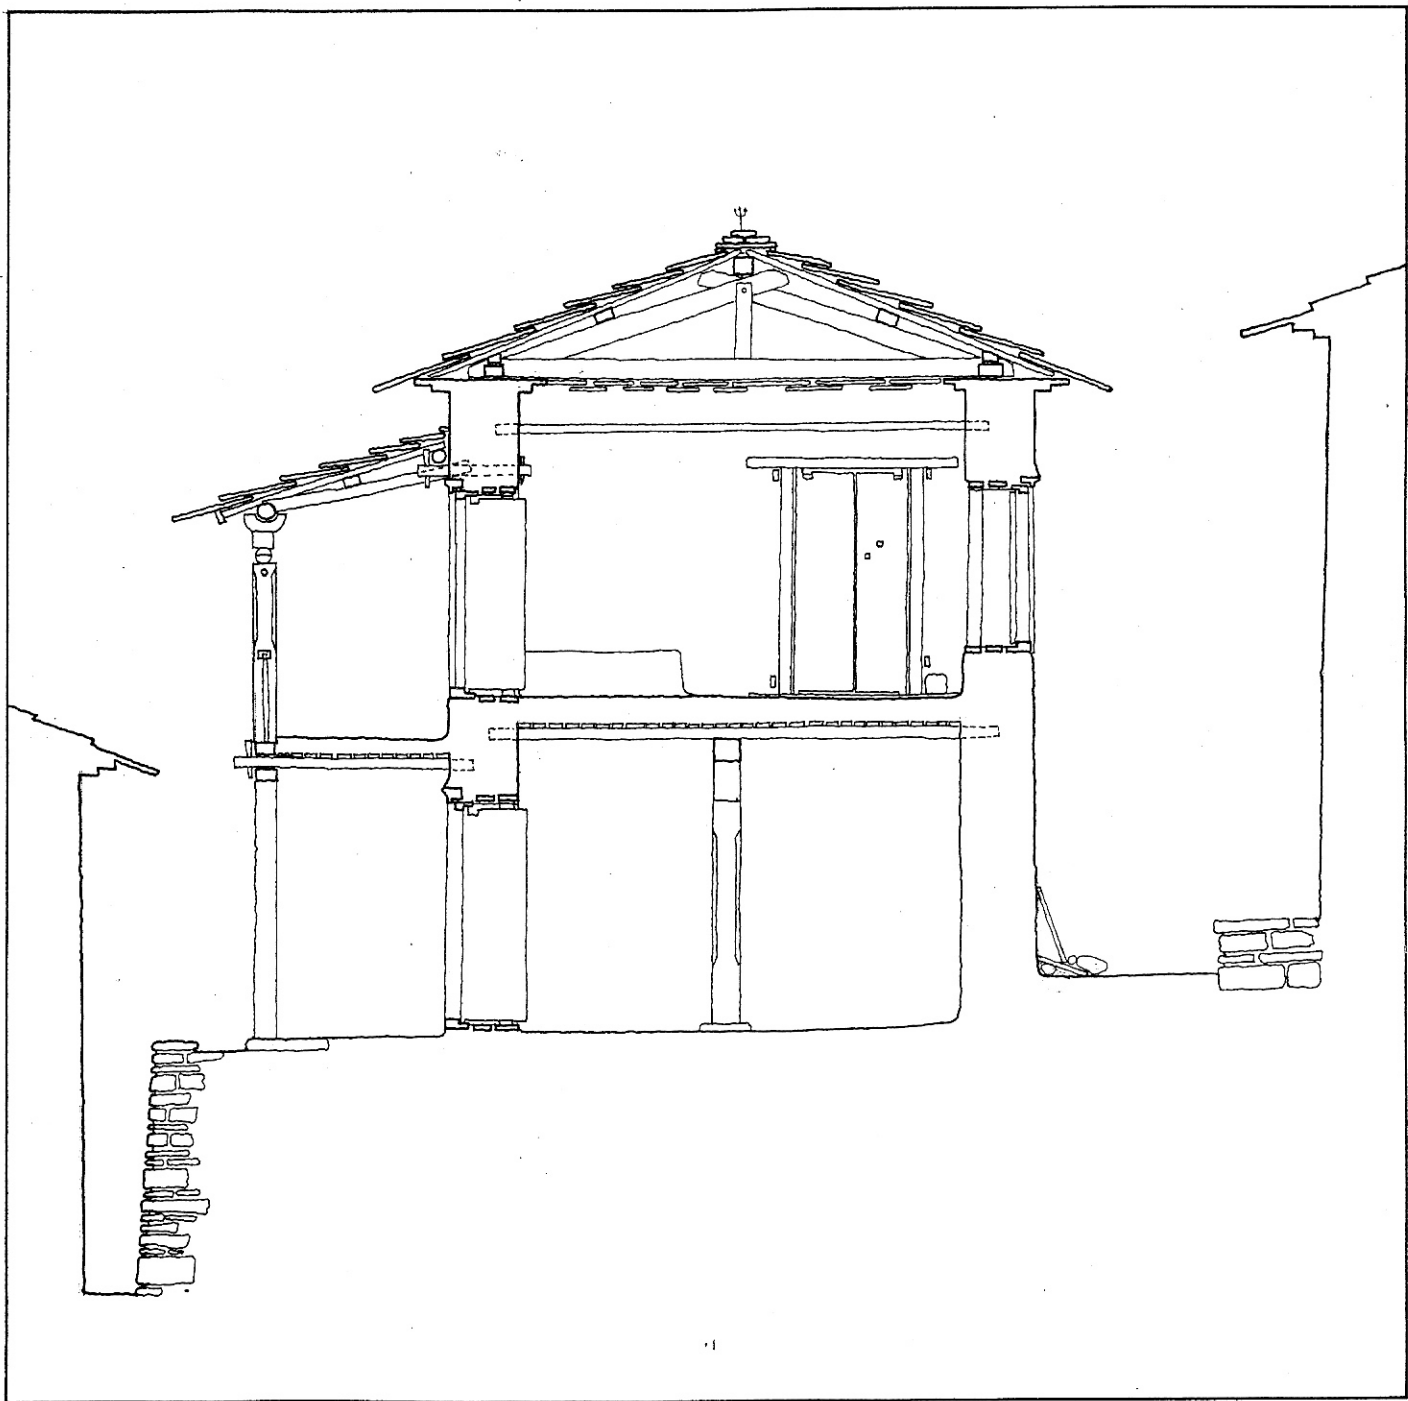

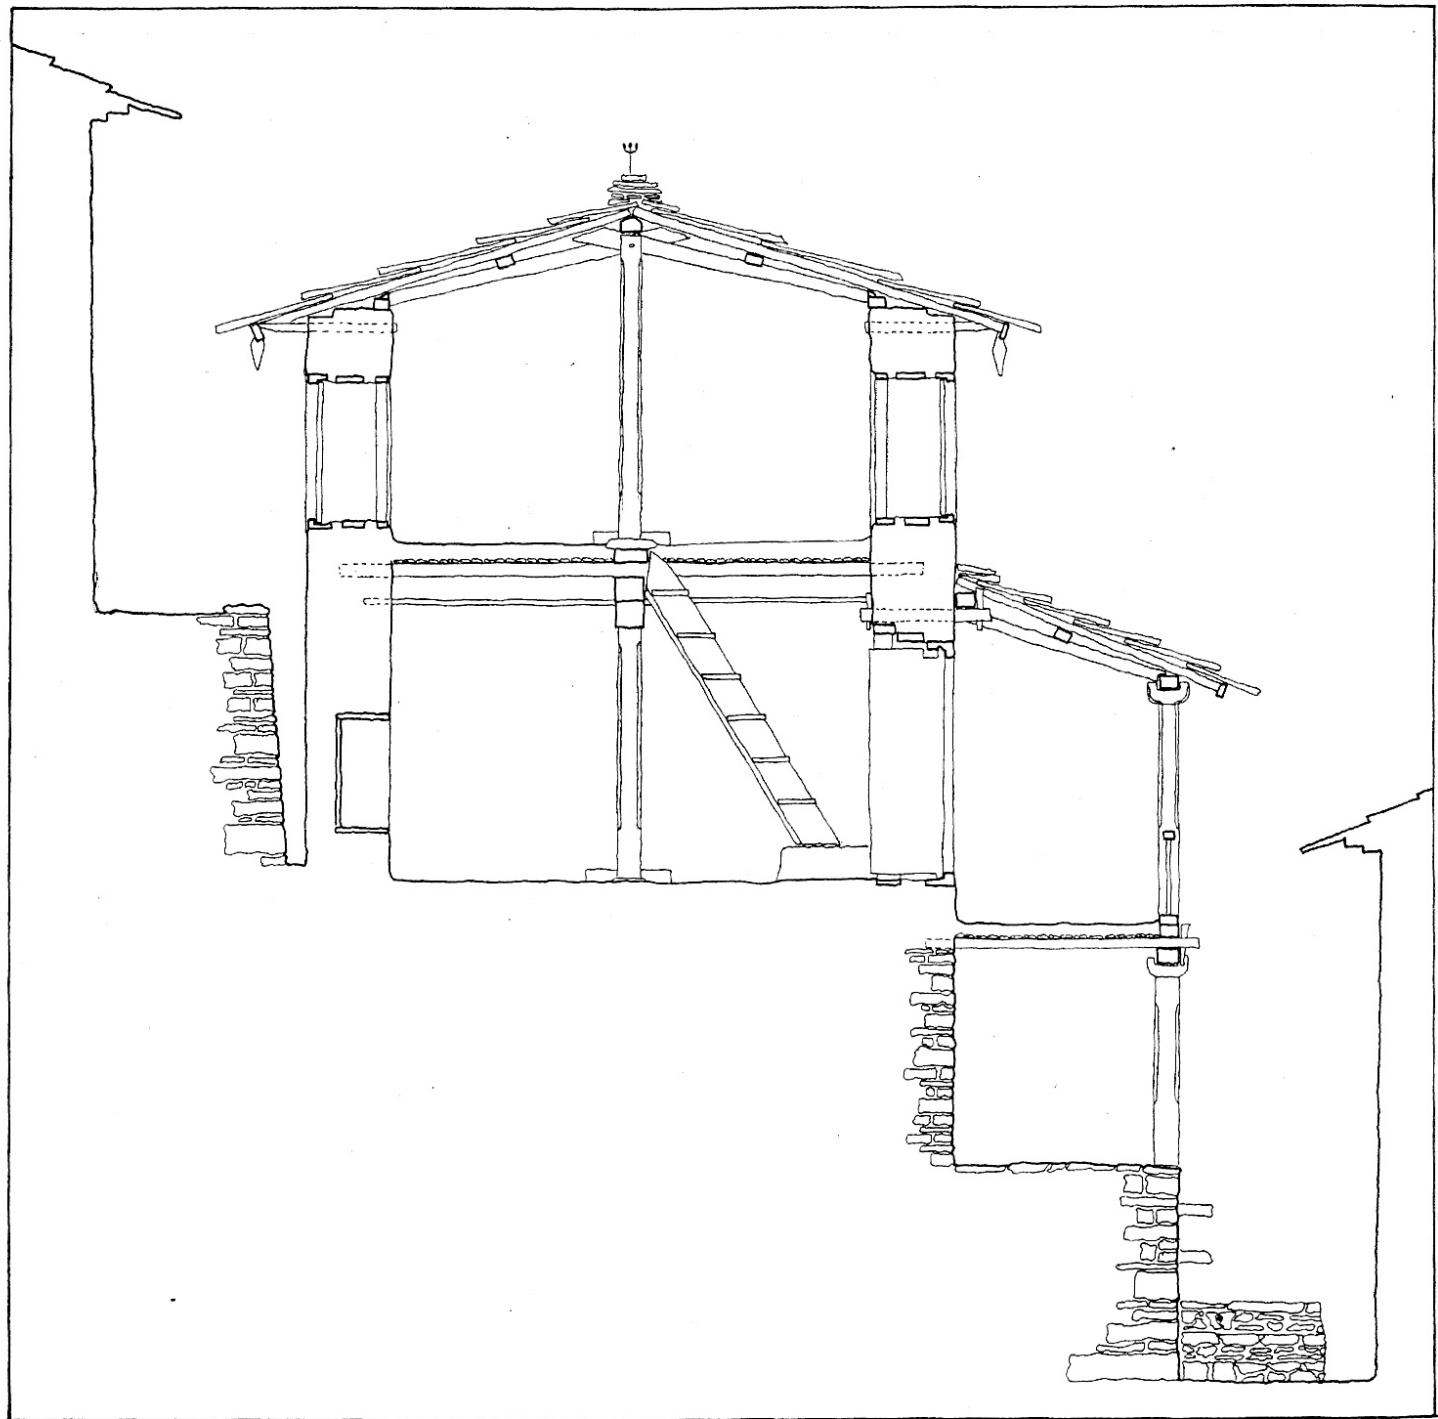

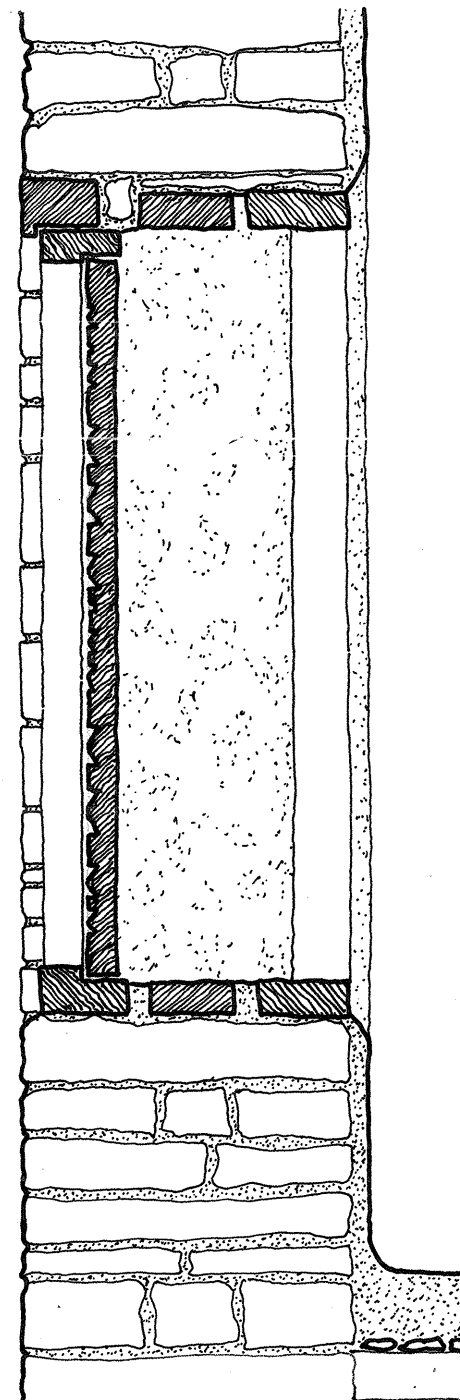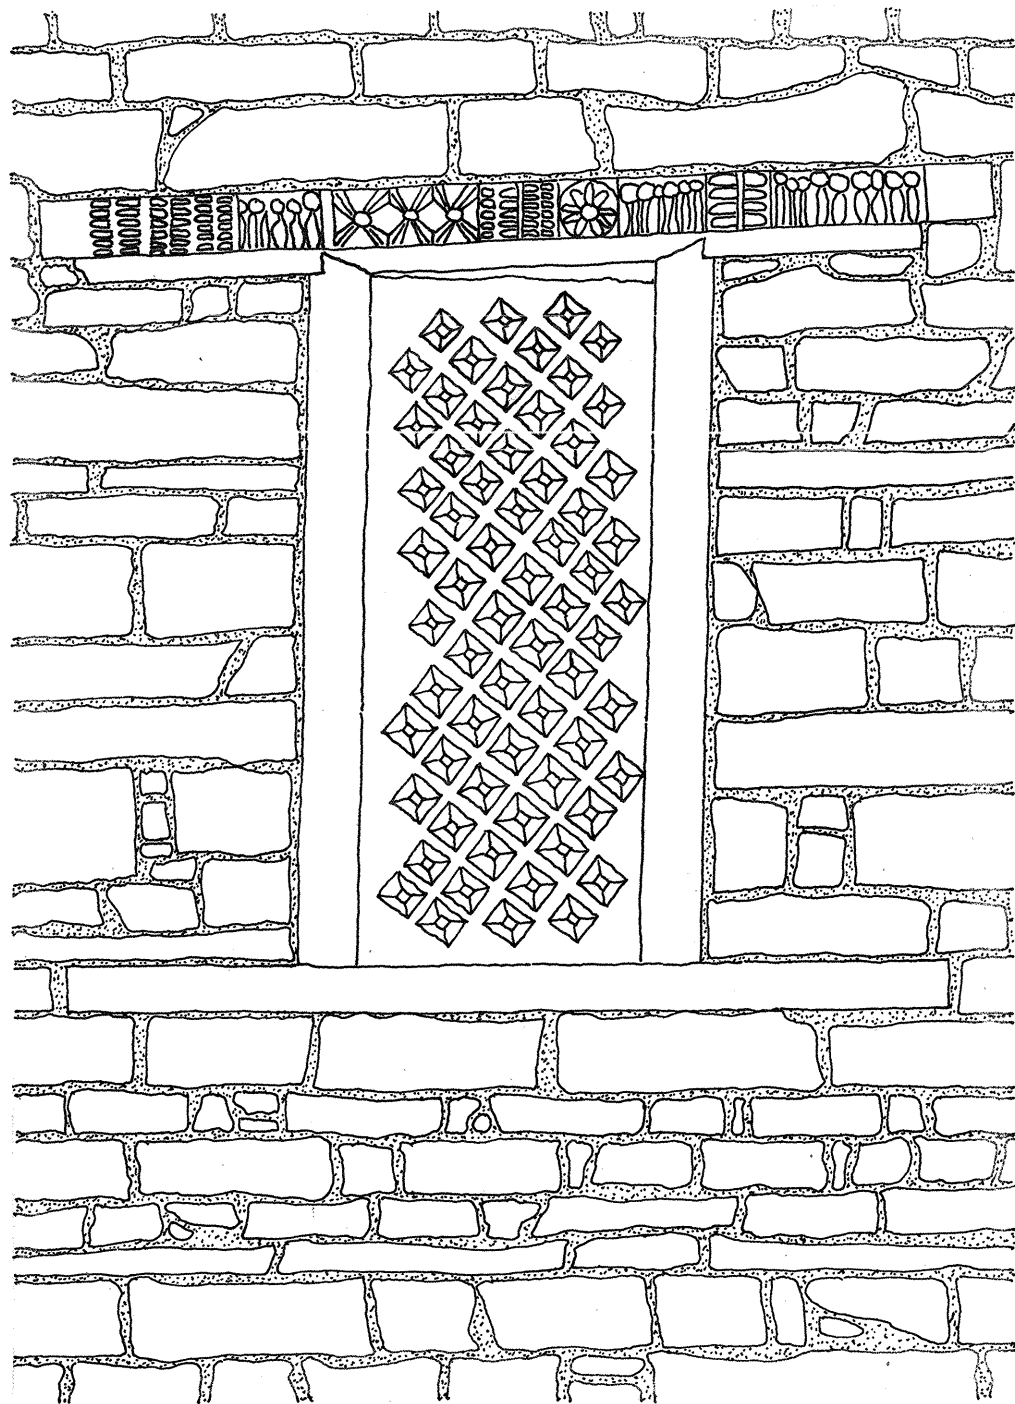

DRAWN BY AXEL WELLER APR. 2000



